

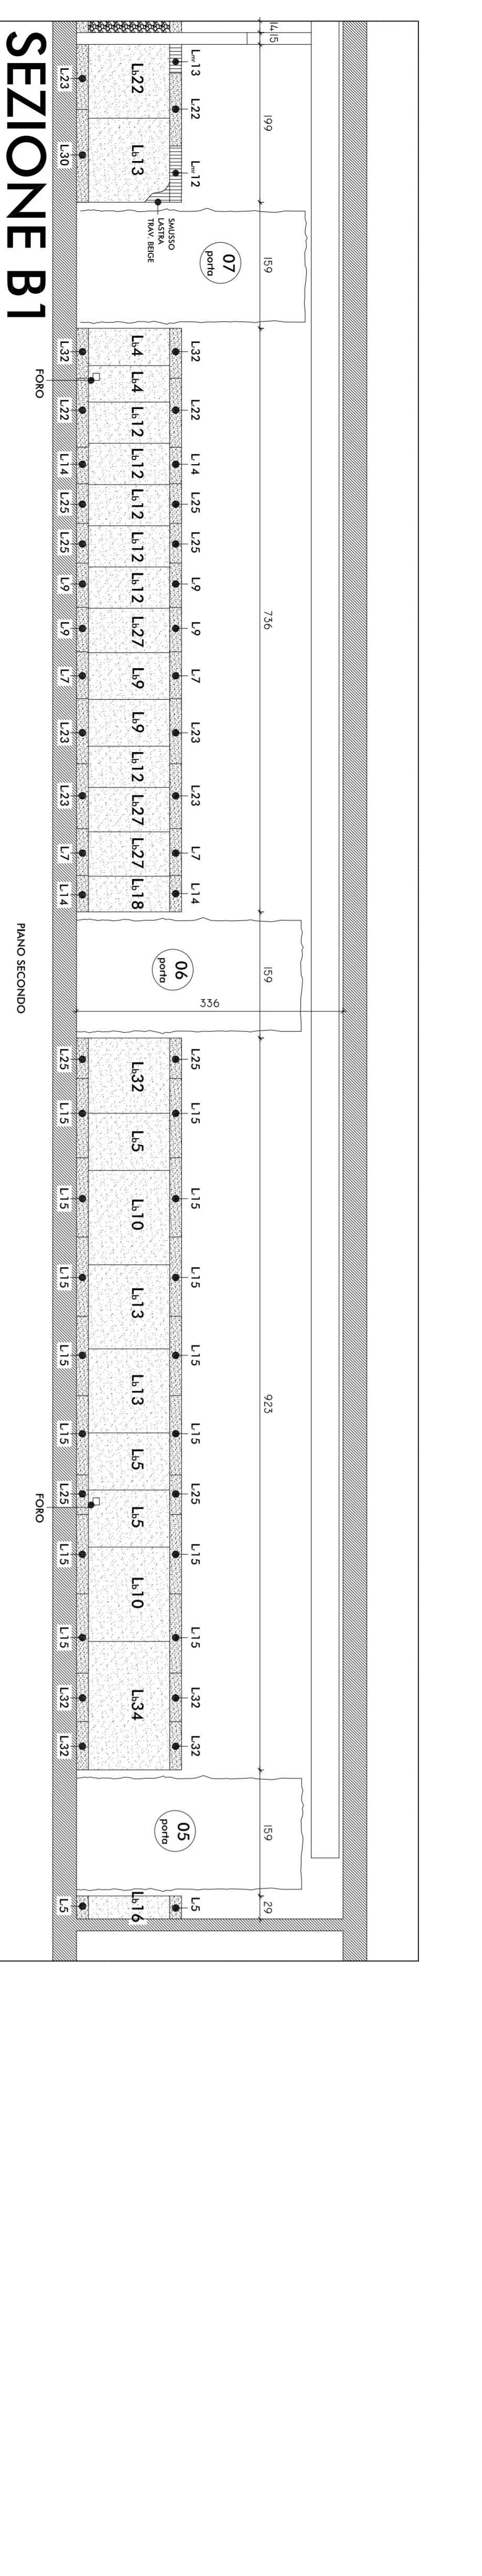
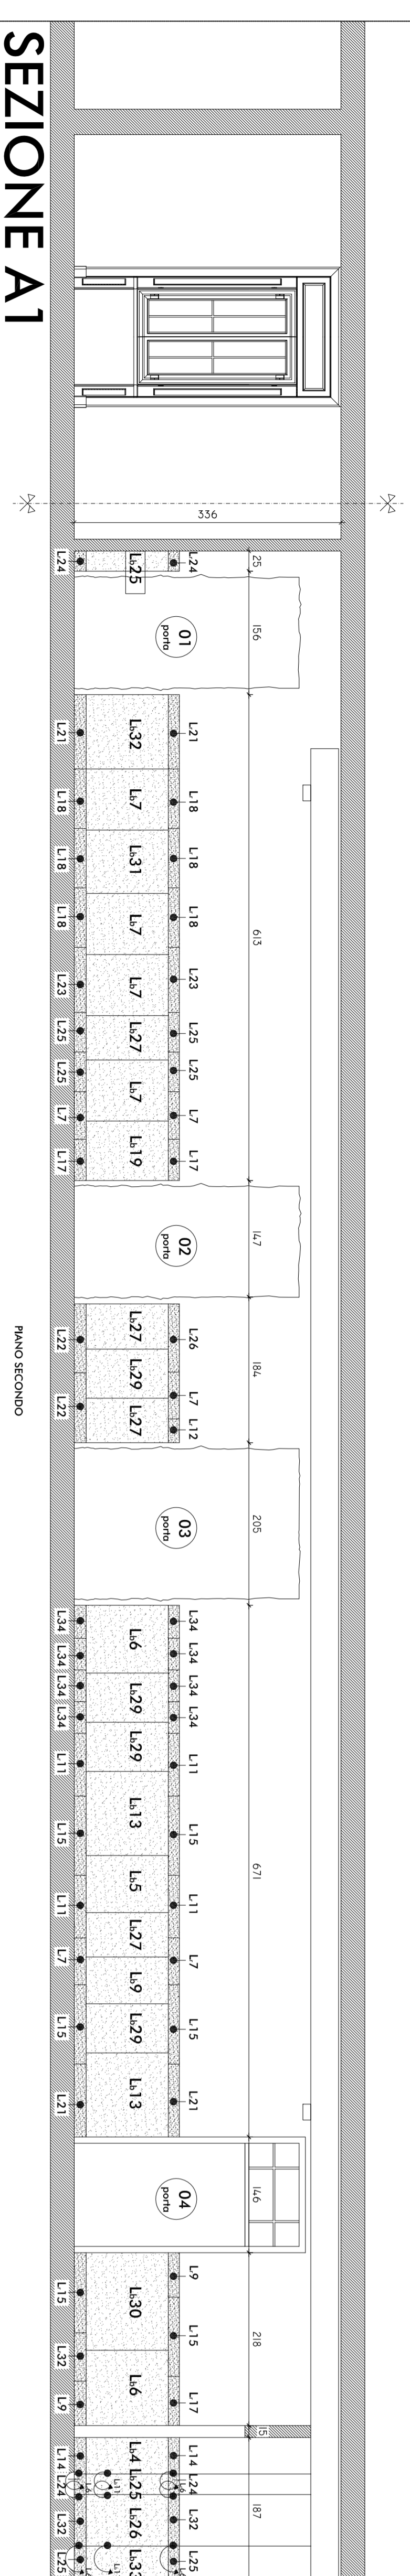


DETTAGLIO RIVESTIMENTI PARETI INTERNE - CORRIDOIO VIA MANIN

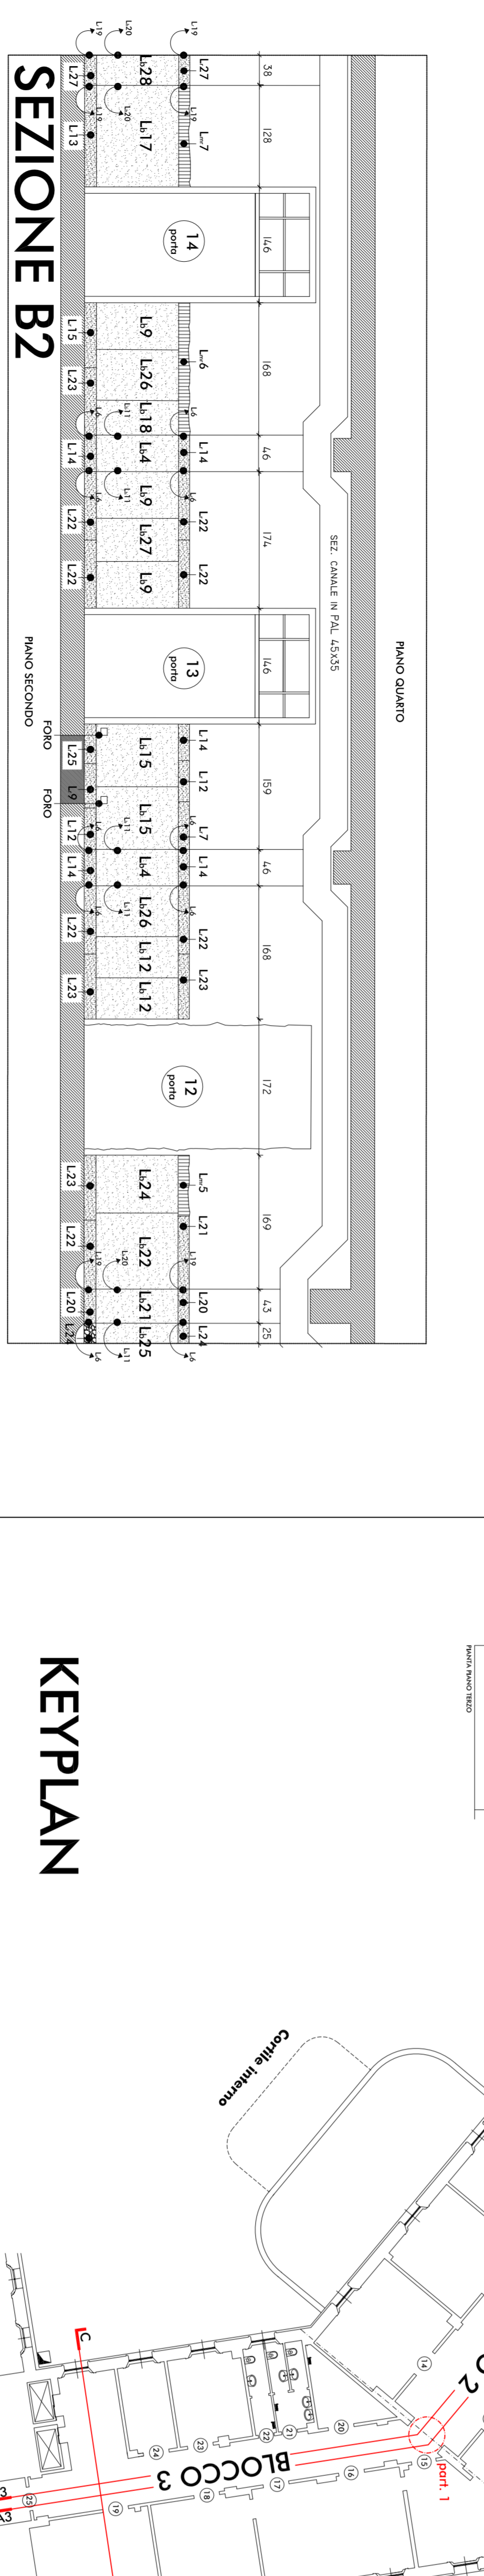

CORRIDOIO CENTRALE

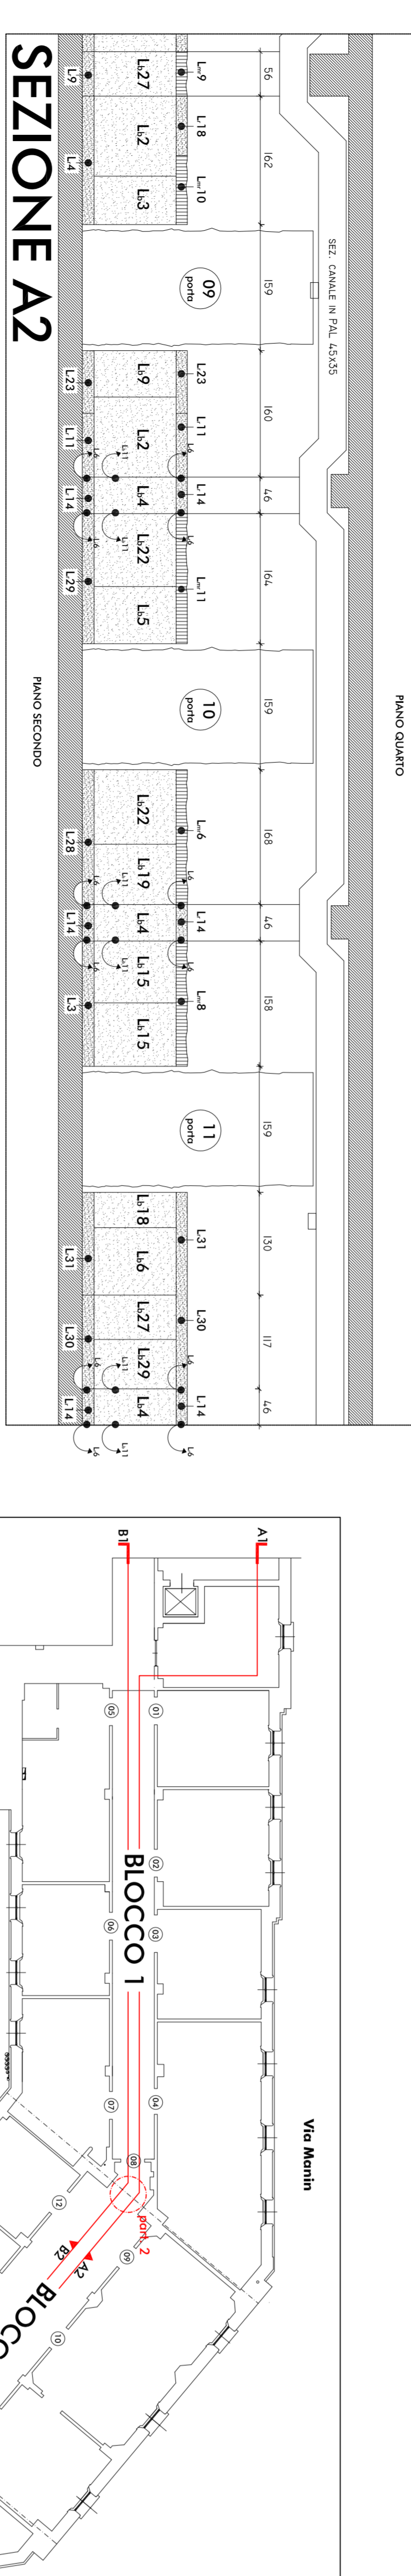

LEGENDA RIVESTIMENTO PARETI INTERNA - INTERVENTO DI CONSERVAZIONE E RIUSO - CORRIDOIO VIA MANIN

Legend table for internal wall cladding in Via Manin hallway, detailing material codes, dimensions, and application areas.

LEGENDA RIVESTIMENTO PARETI INTERNA - INTERVENTO DI CONSERVAZIONE E RIUSO - CORRIDOIO CENTRALE


Legend table for internal wall cladding in central hallway, detailing material codes, dimensions, and application areas.

LEGENDA RIVESTIMENTO PARETI INTERNA - INTERVENTO DI CONSERVAZIONE E RIUSO - CORRIDOIO VIA MOSCOVA




Legend table for internal wall cladding in Via Moscow hallway, detailing material codes, dimensions, and application areas.

LEGENDA RIVESTIMENTO PARETI INTERNA - INTERVENTO DI CONSERVAZIONE E RIUSO - CORRIDOIO VIA MOSCOVA

Legend table for internal wall cladding in Via Moscow hallway, detailing material codes, dimensions, and application areas.

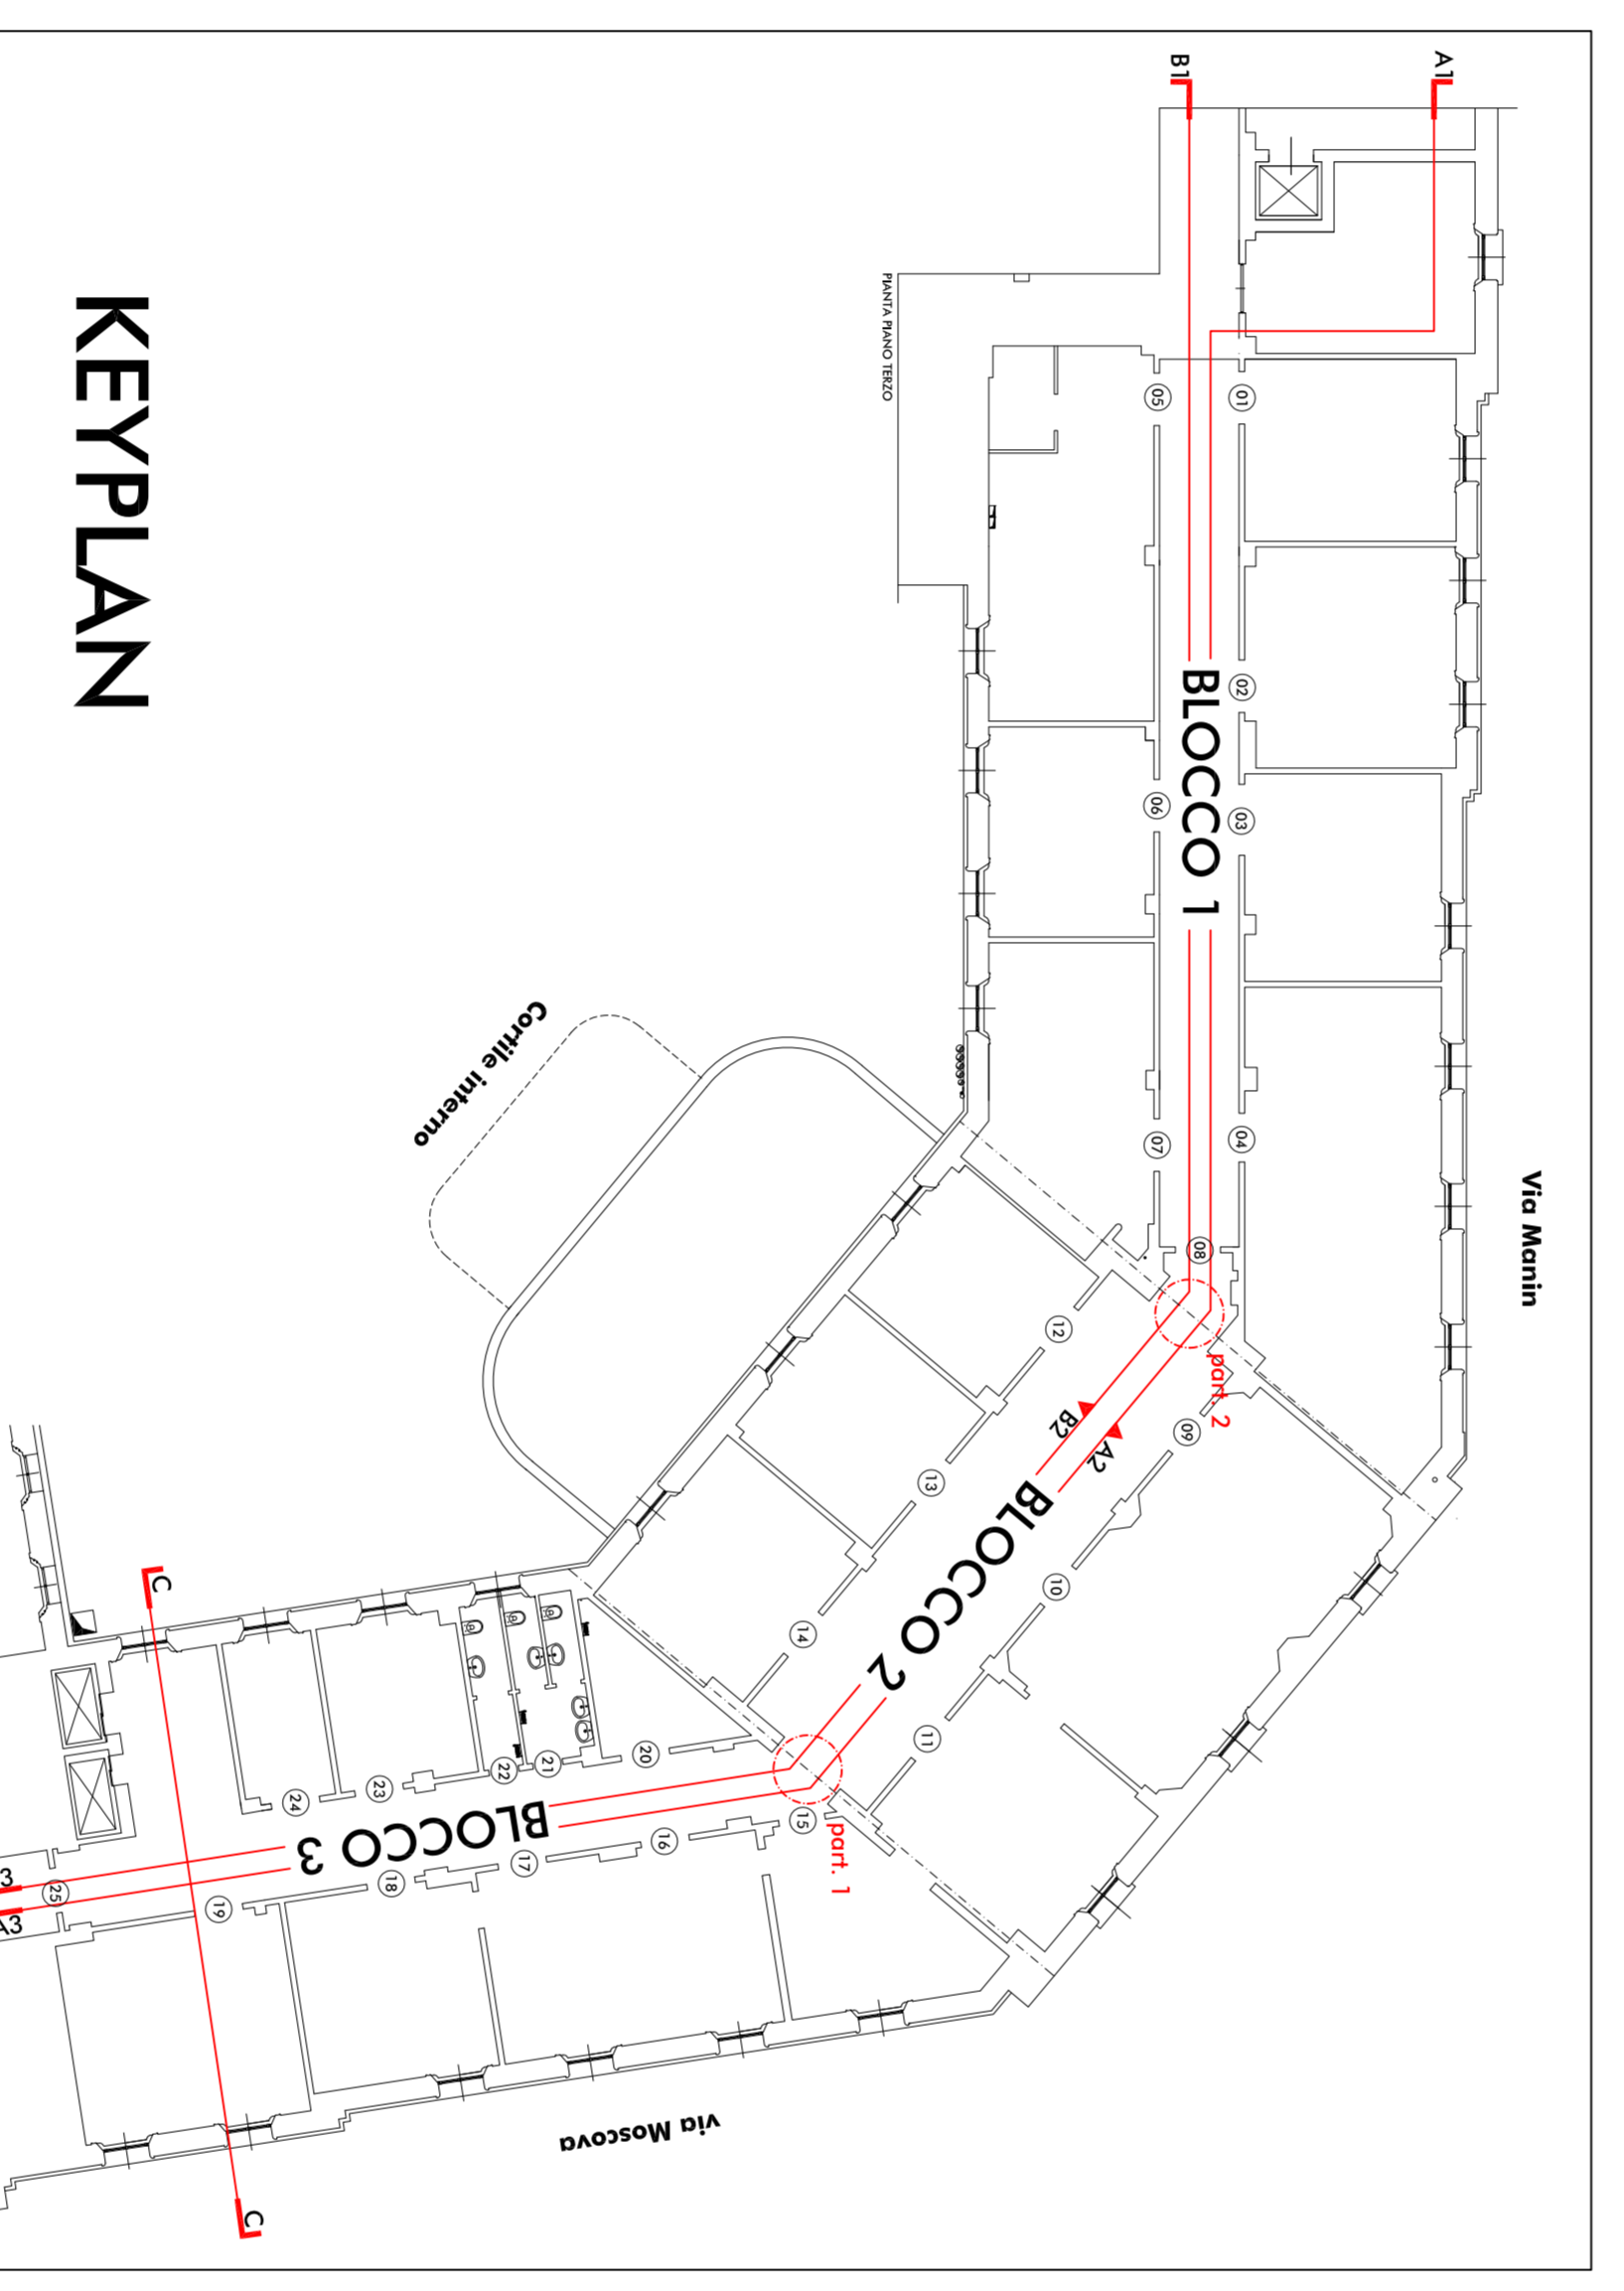

CORRIDOIO VIA MOSCOVA

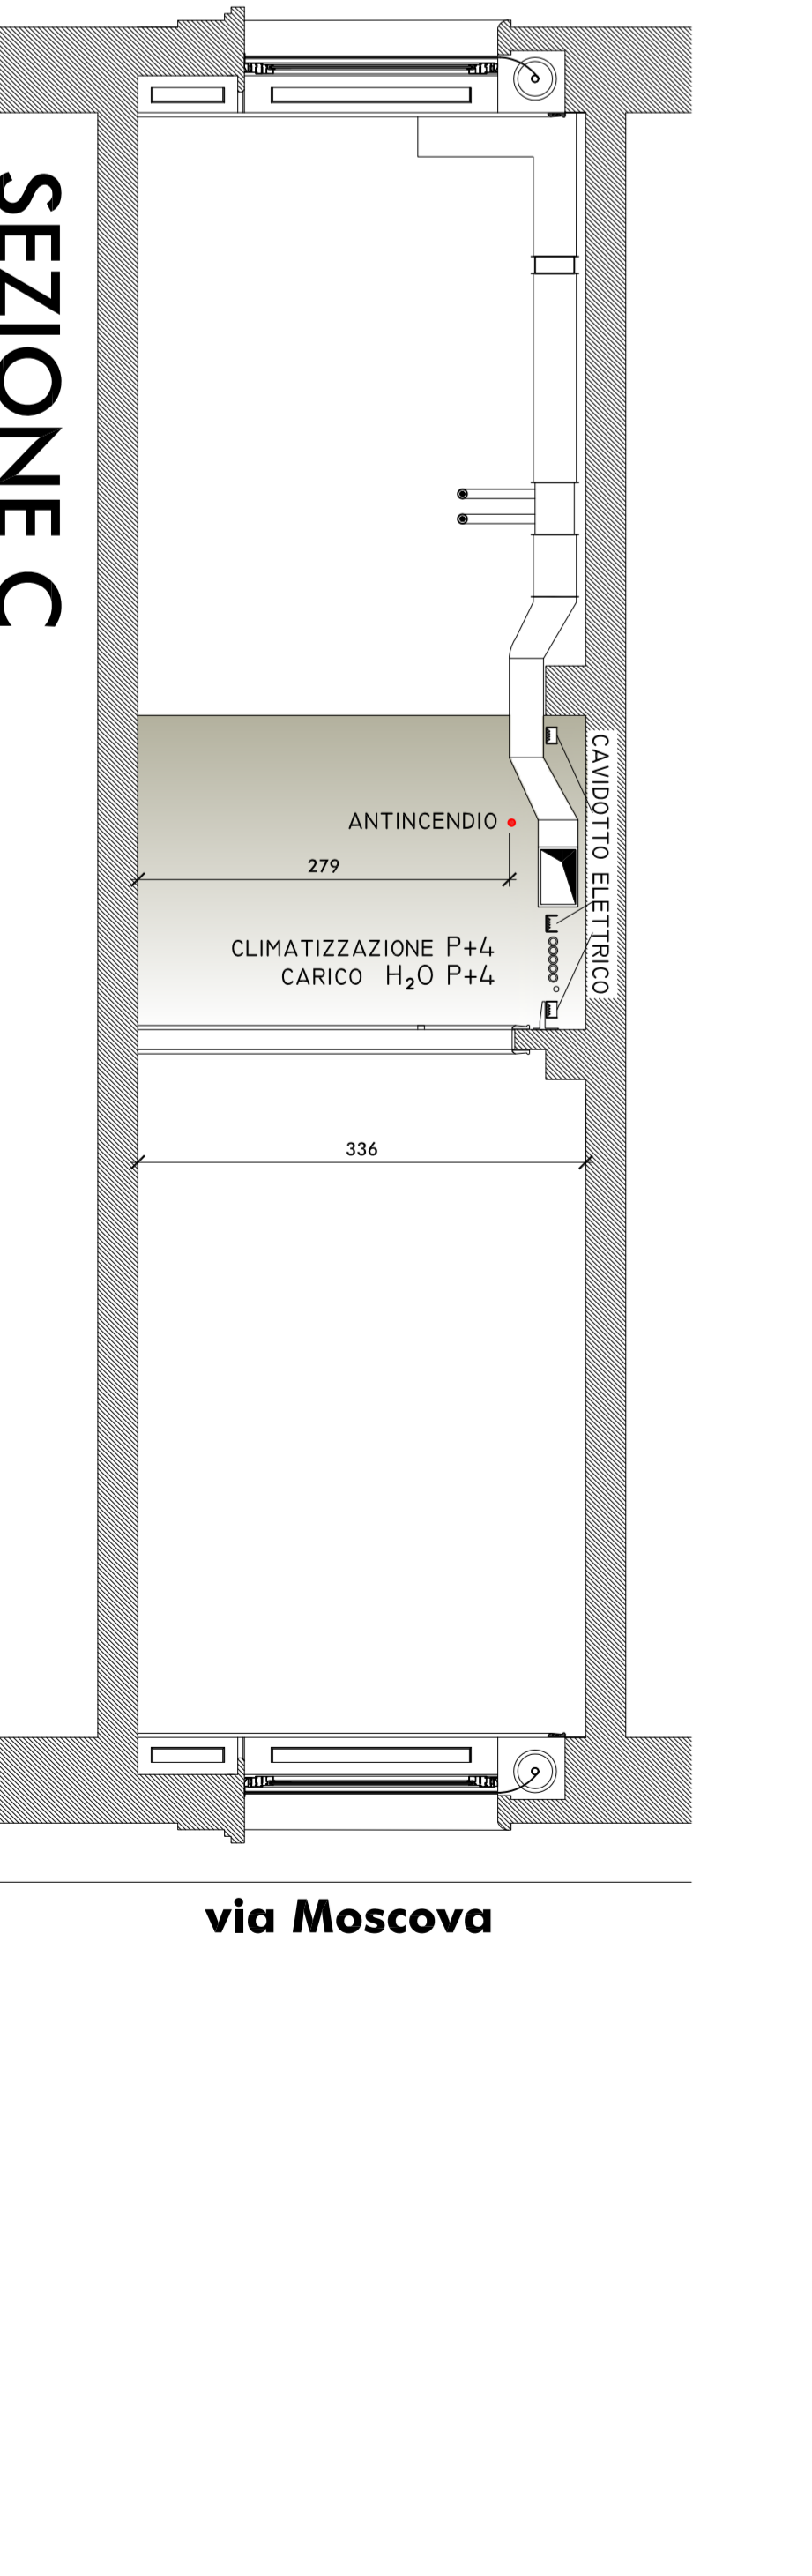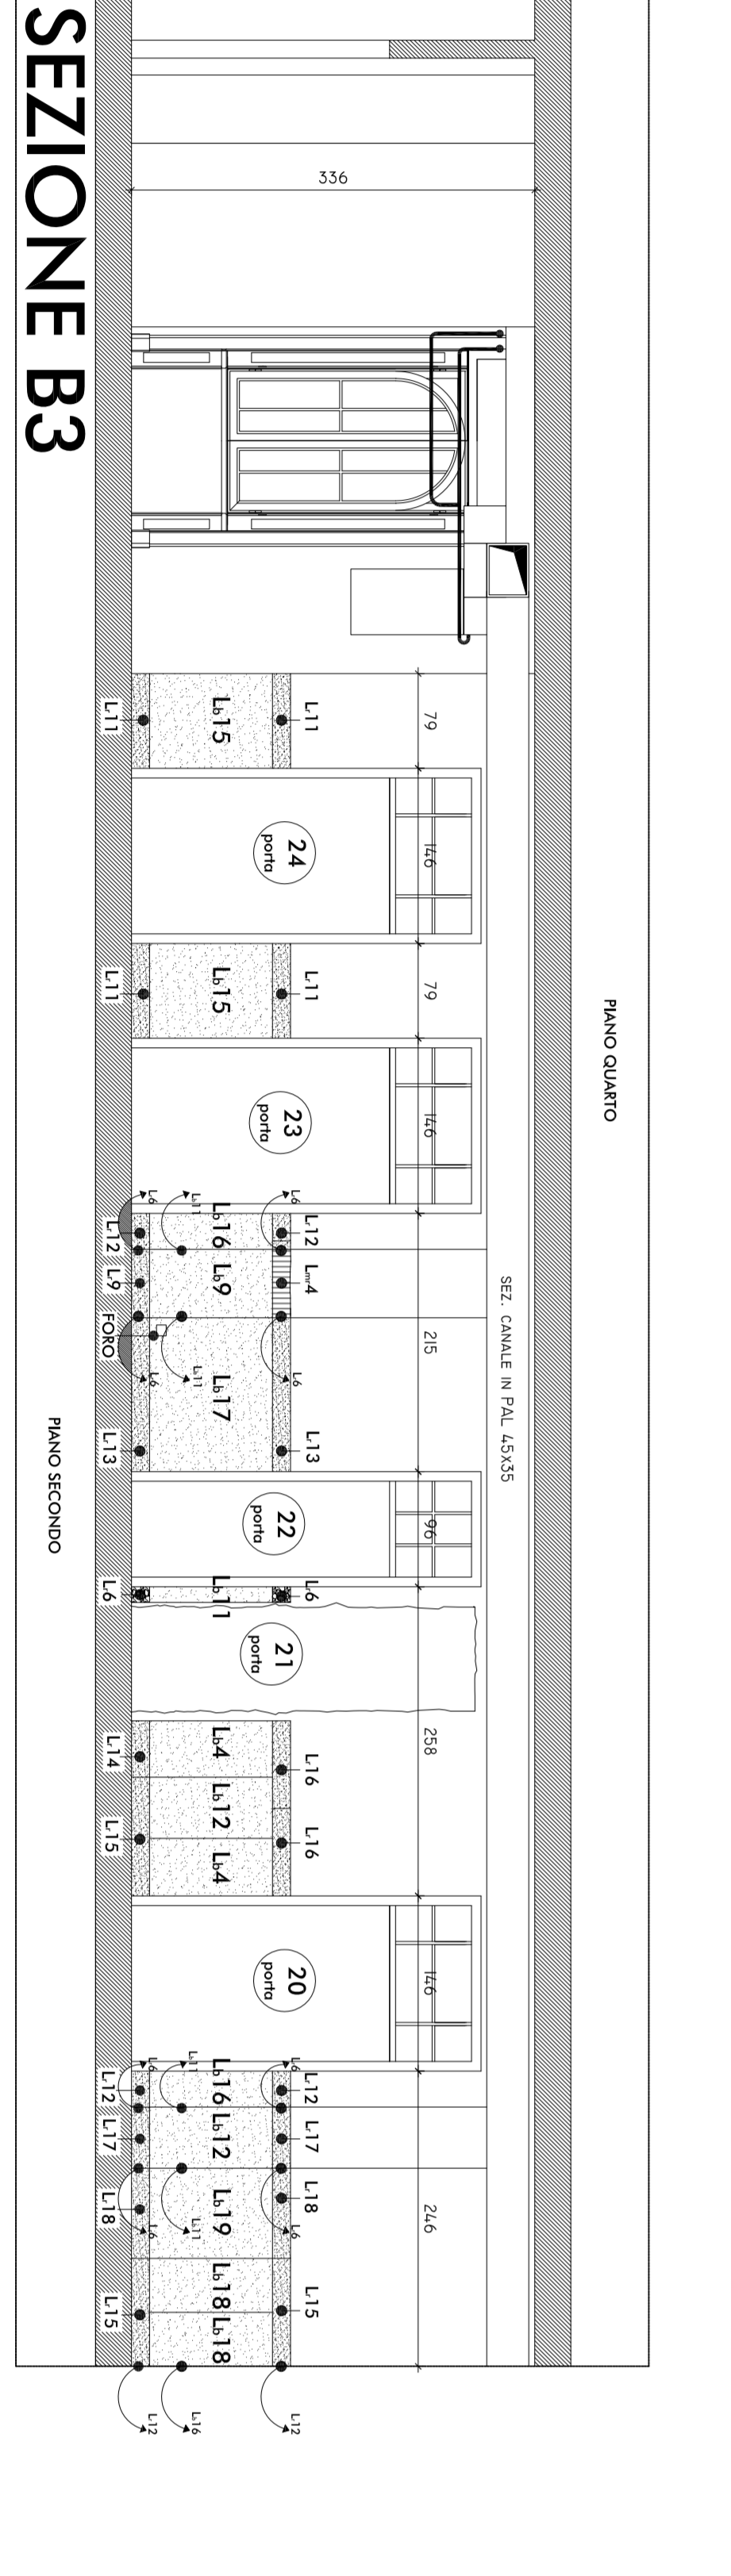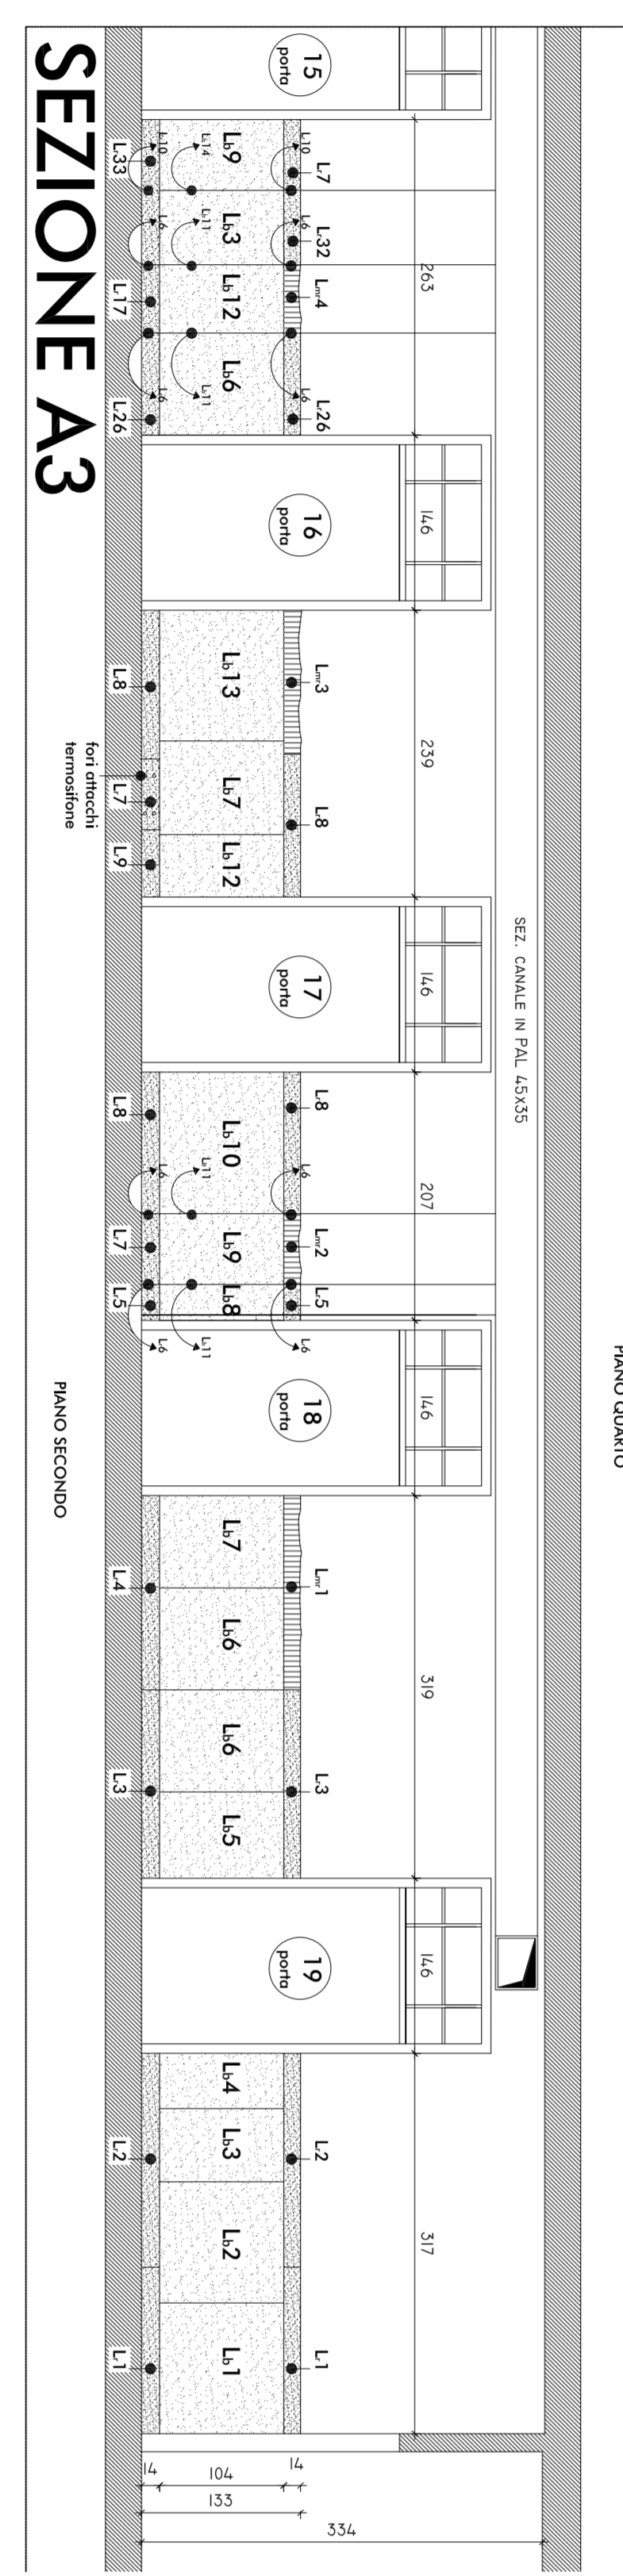

Project information block including client details (INGENITTO), architect (Arch. Marco Pozzoli), and project name (Recupero porzione III piano od Uffici).

