




Piano interrato

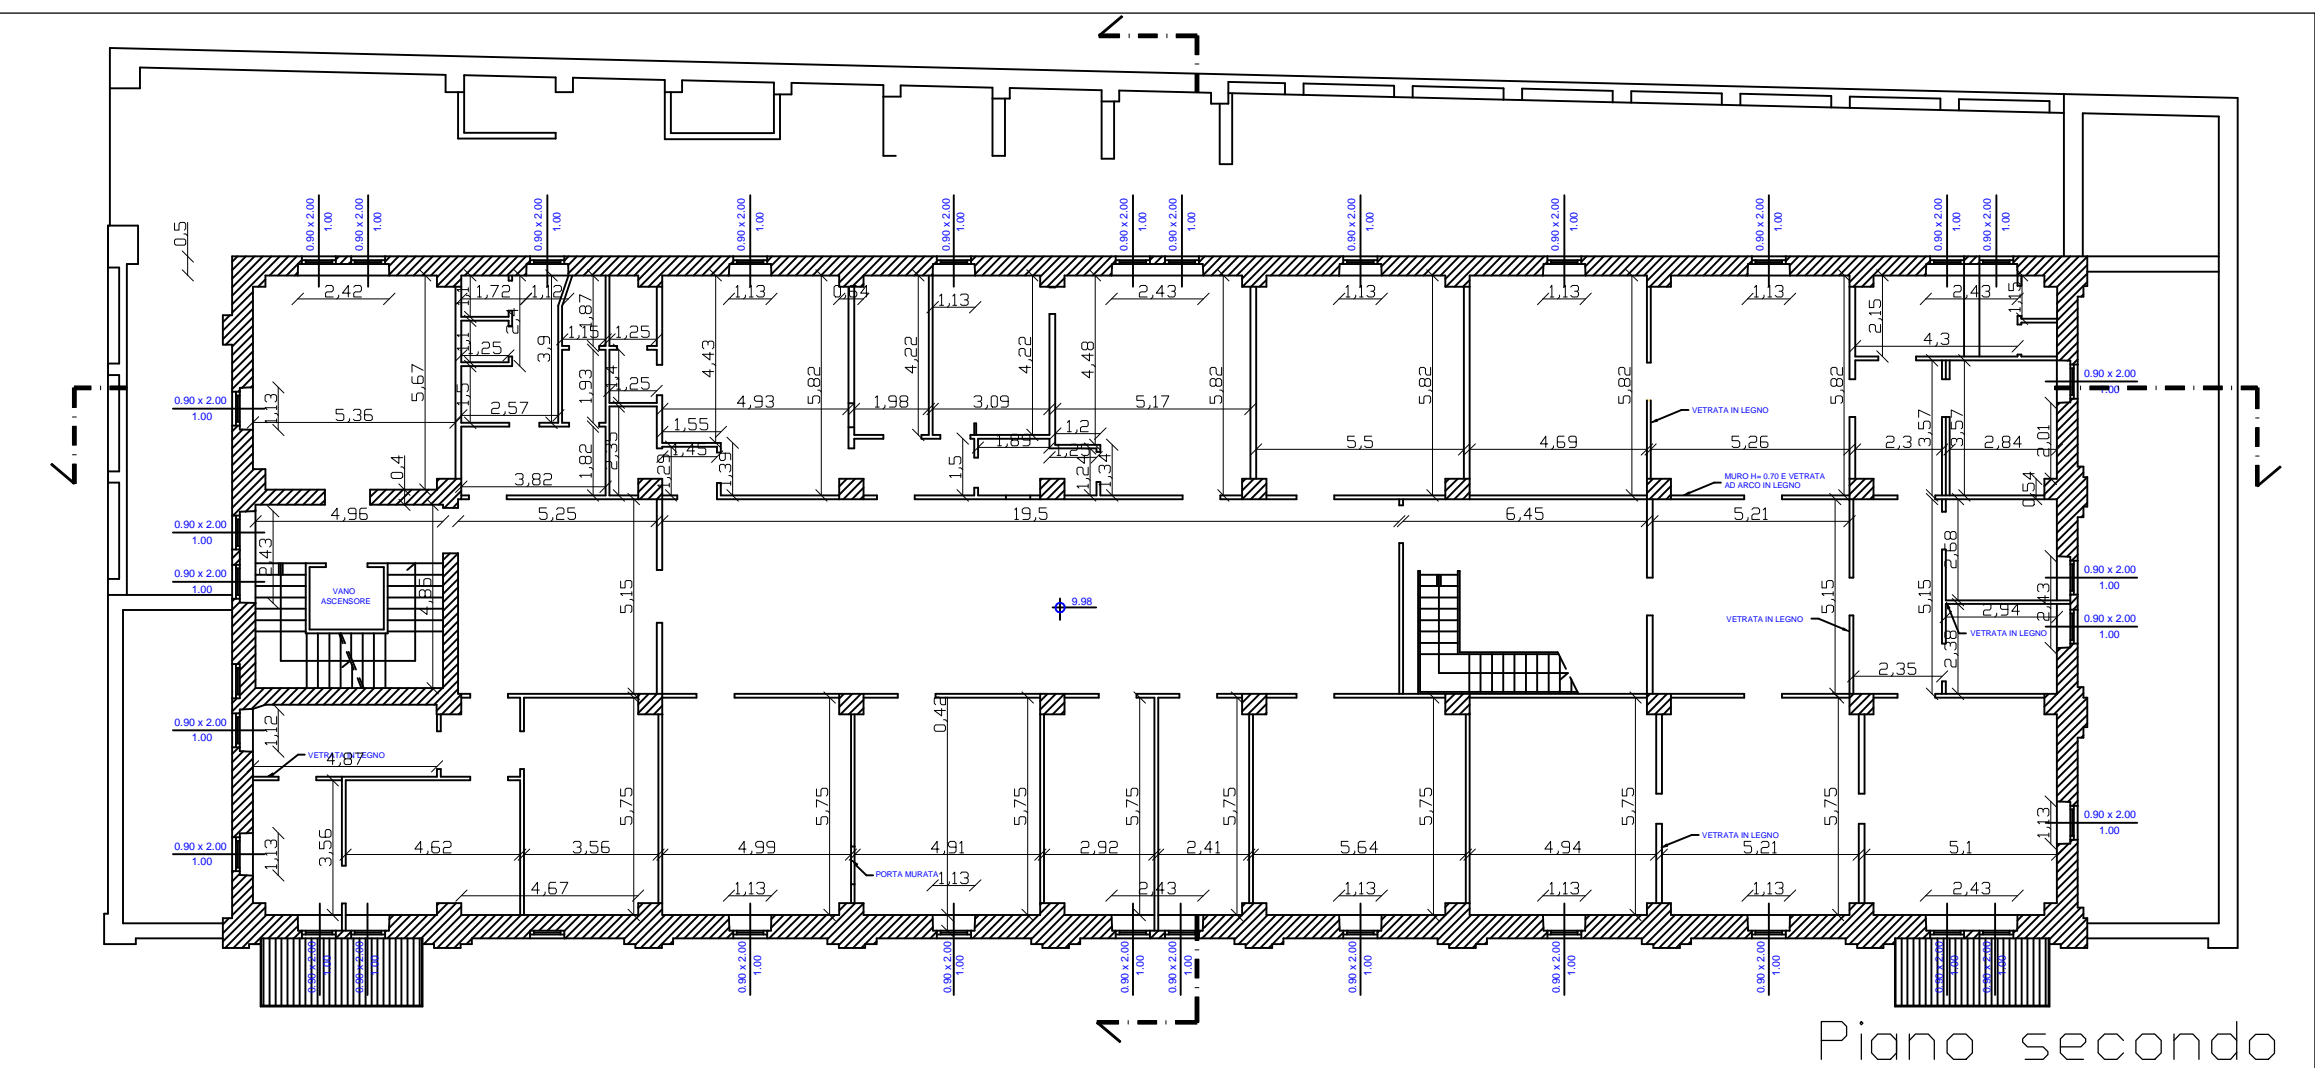


Piano secondo

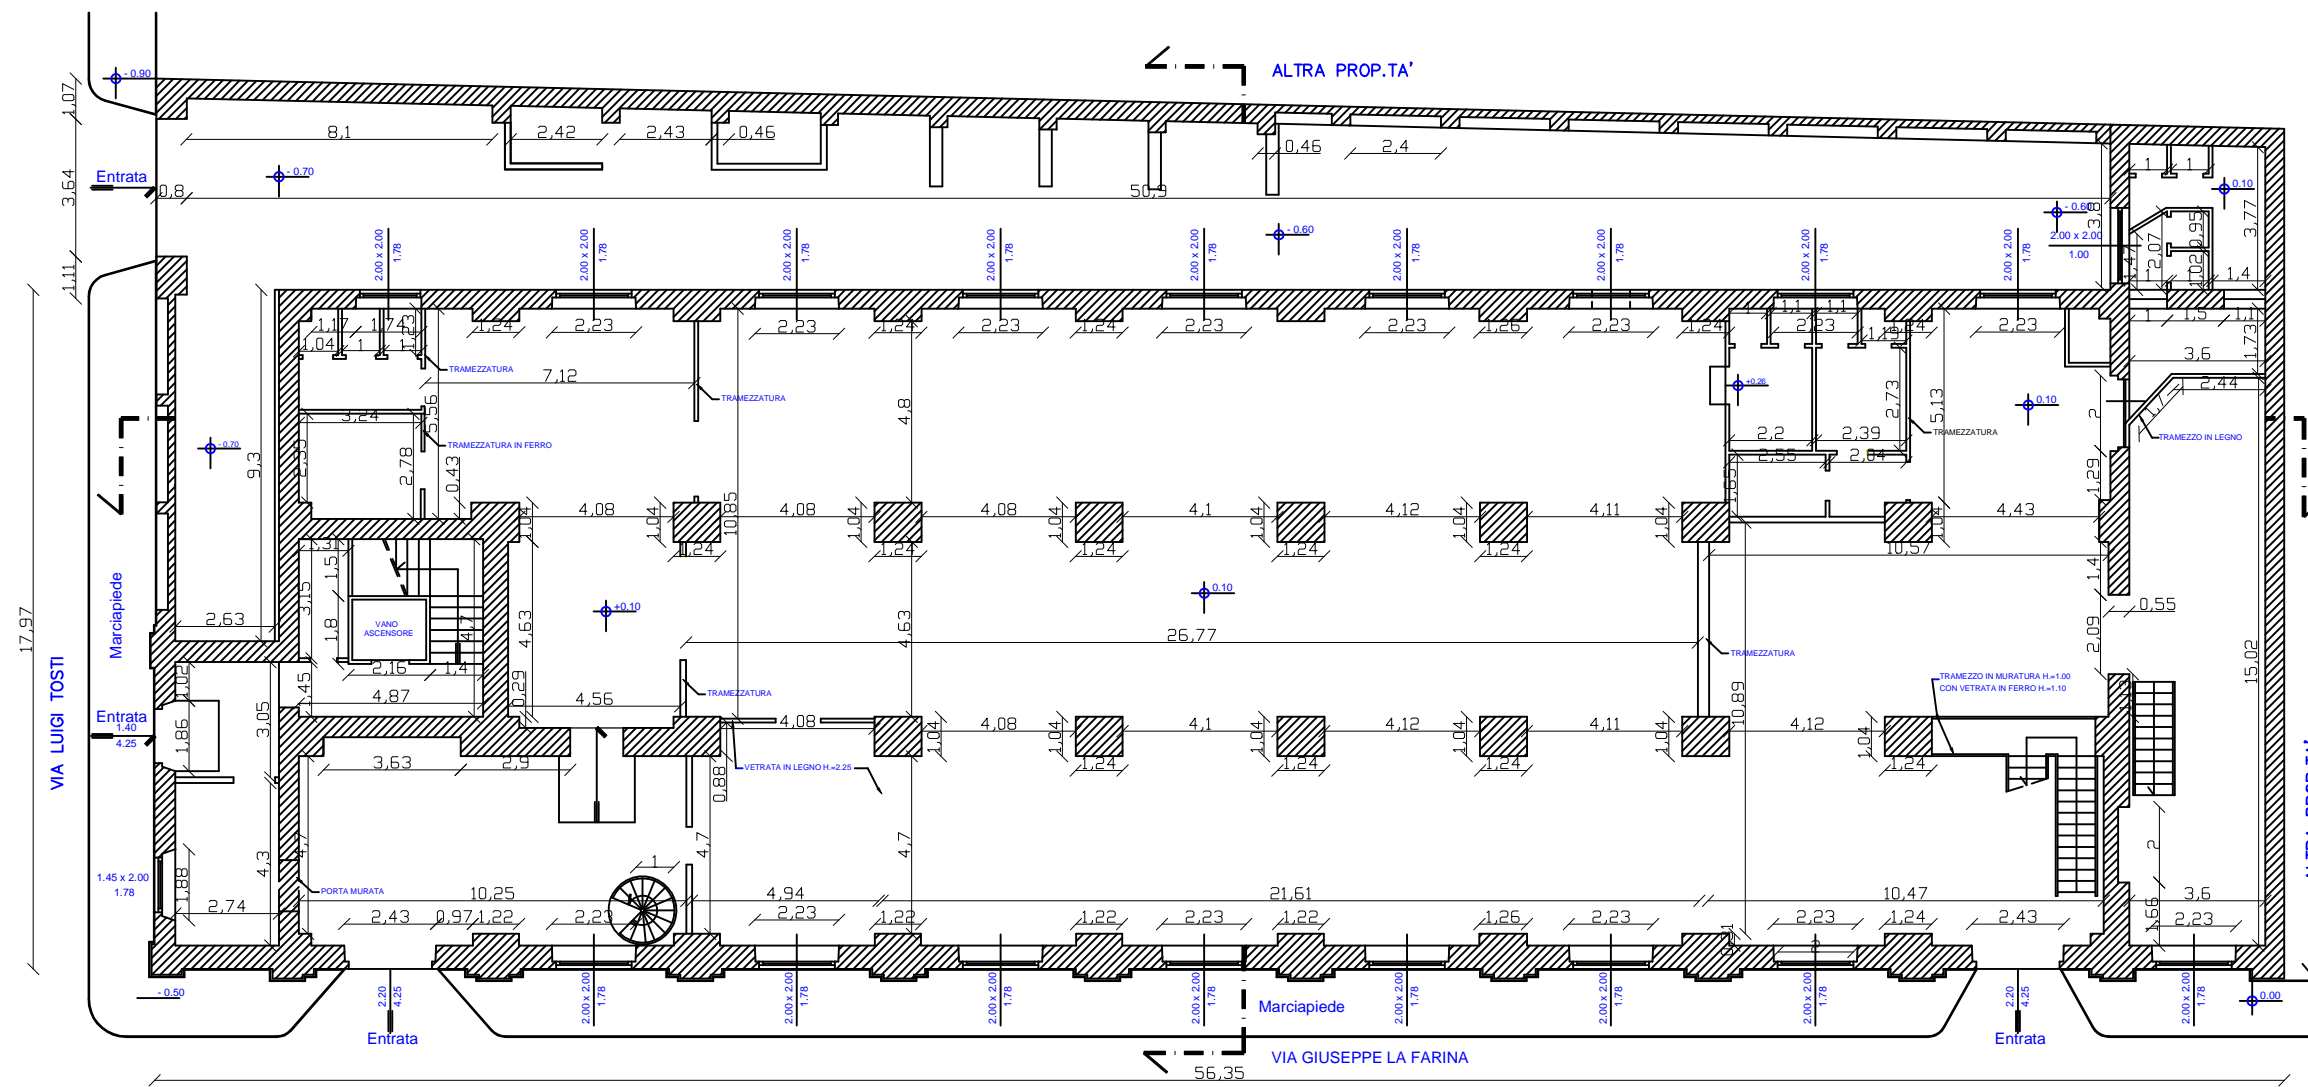

Piano terra

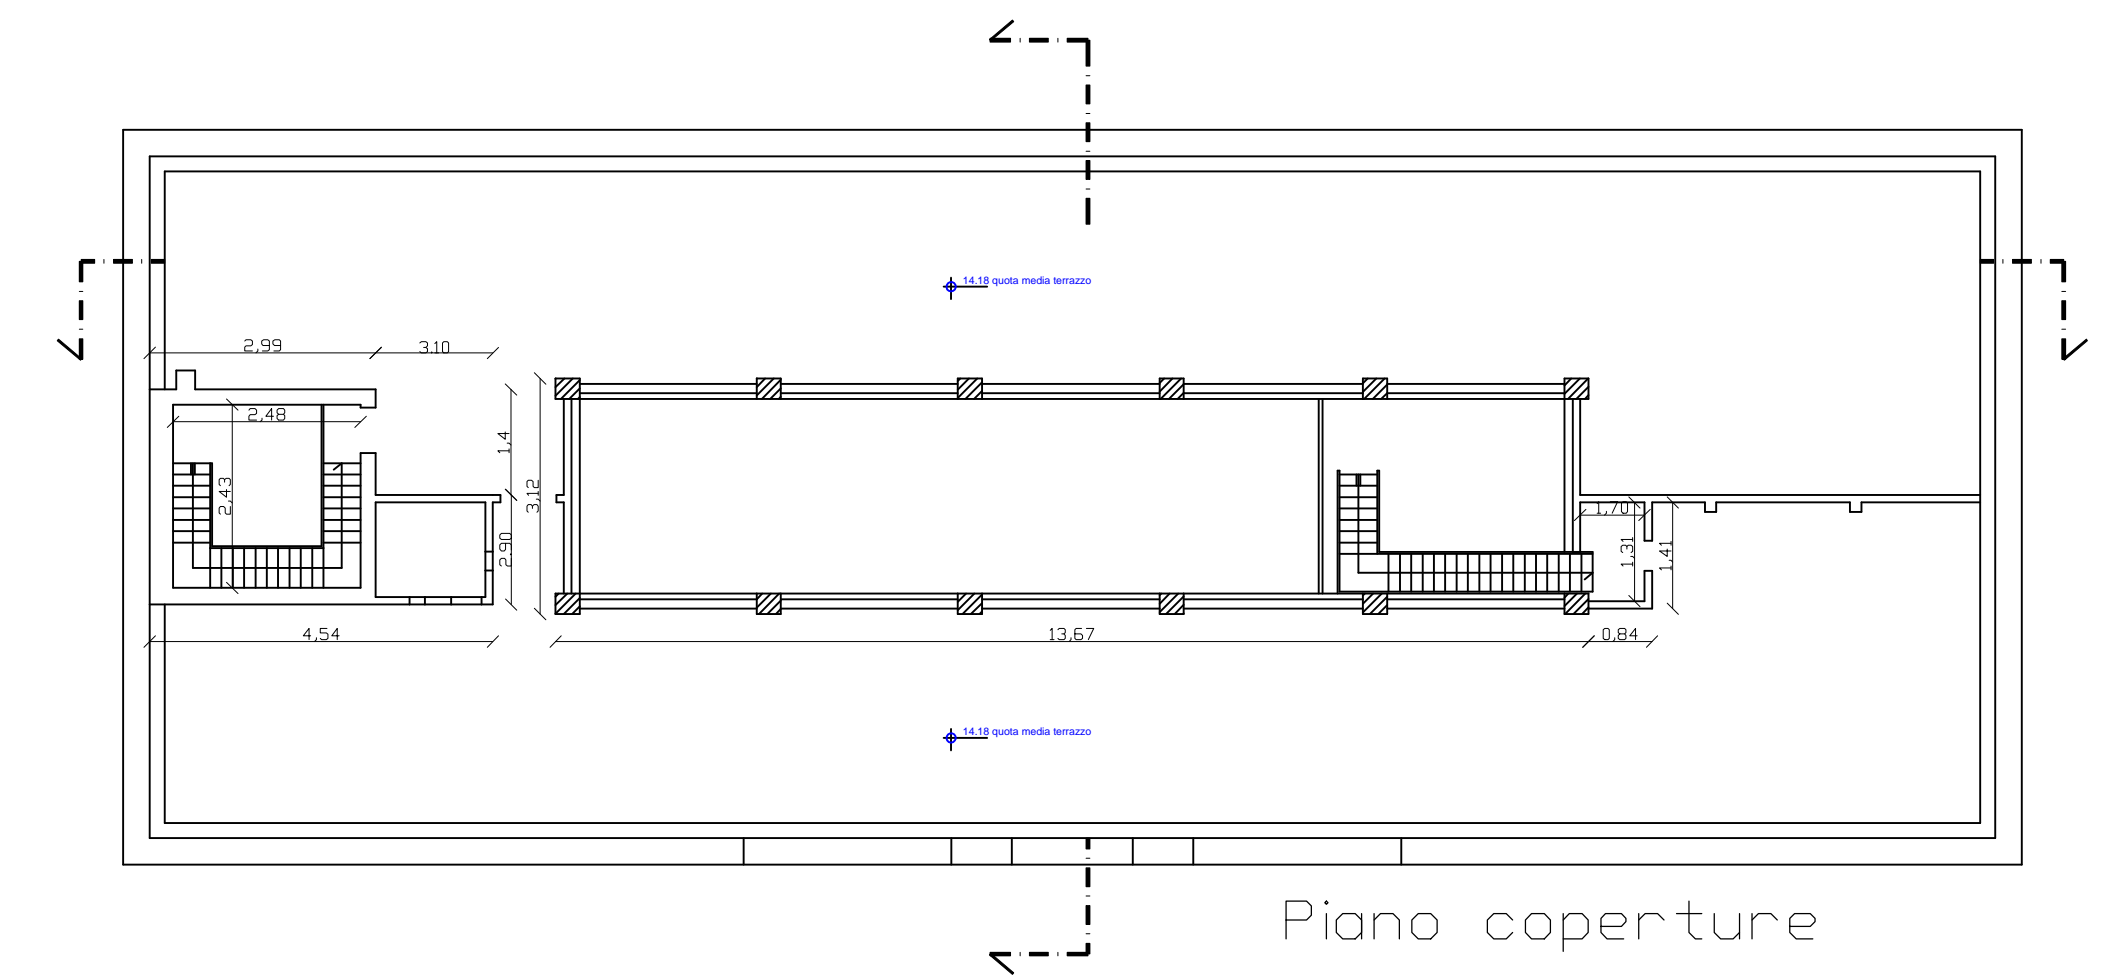

Piano coperture

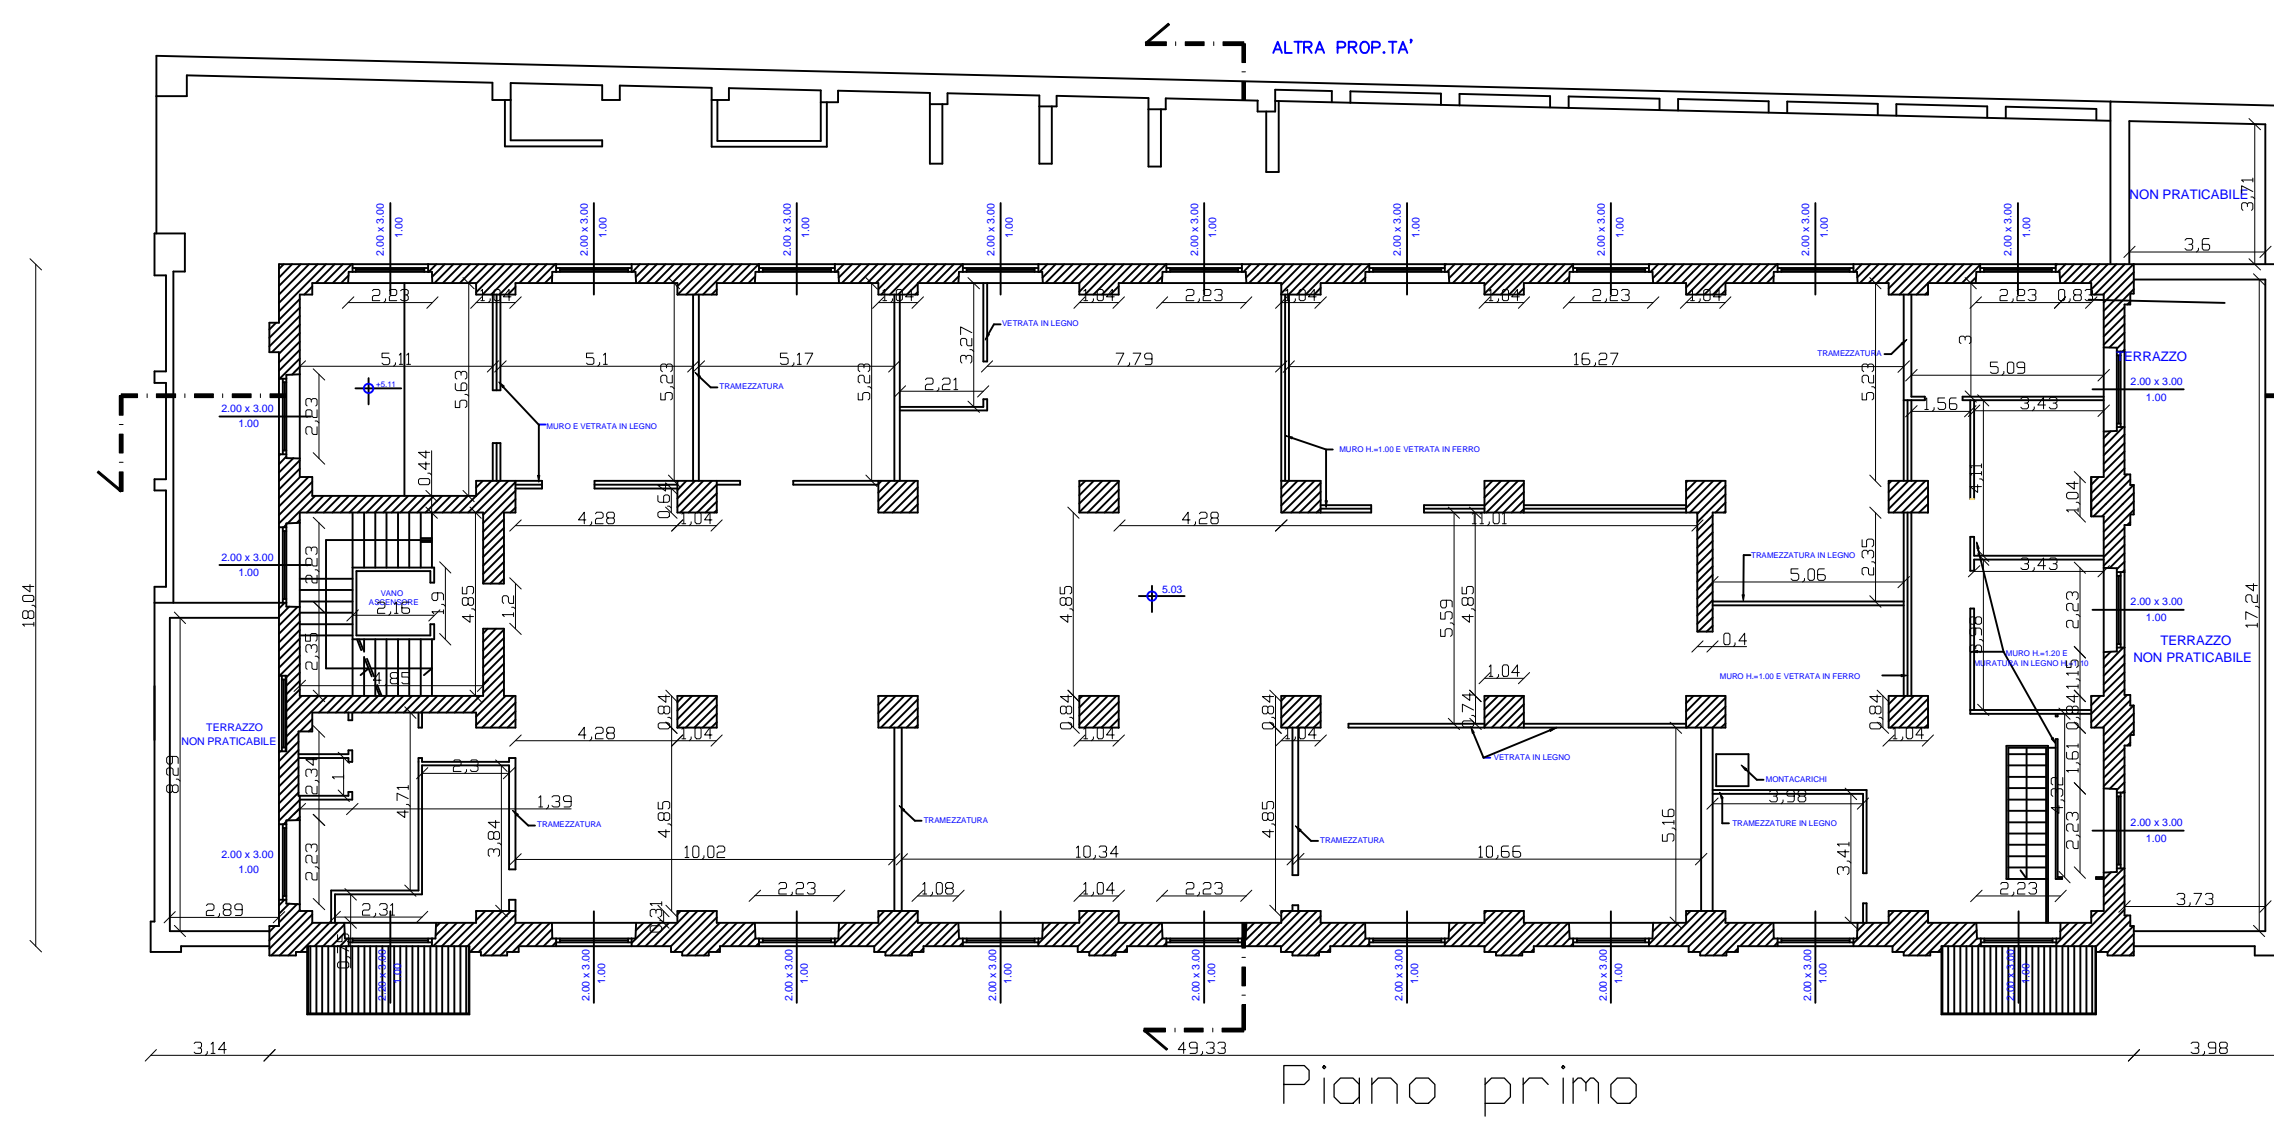

Piano primo