


Lotto 1 - C.T. Sansepolcro f.52 p.35

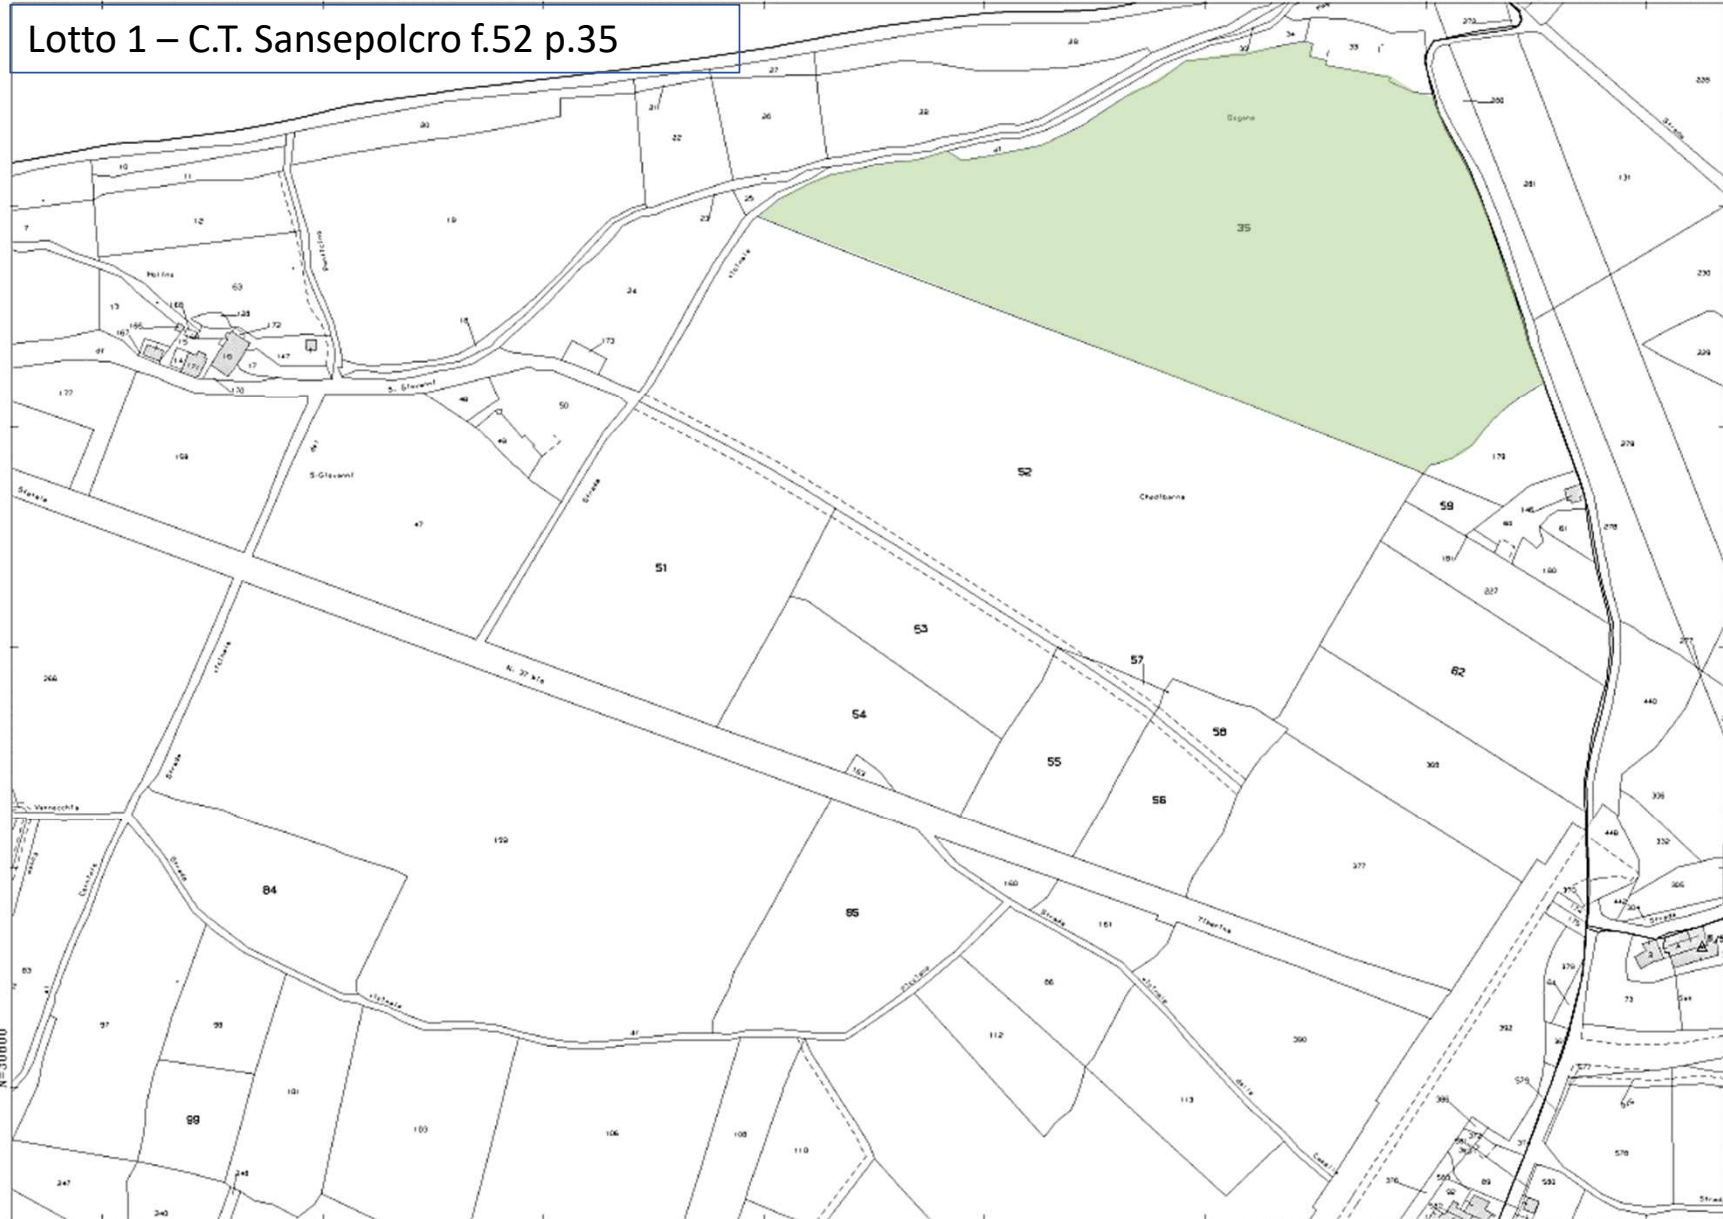


21-Feb-2023 12:52:14  
Protocollo pratica T210623/2023

Scala originale: 1:2000  
Dimensione cornice: 776 000 x 552 000 metri


Comune: (AR) SAN SEPOLCRO  
Foglio: 52

# Lotto 2 – C.T. Sansepolcro f.39 partt. 108-131-228-229

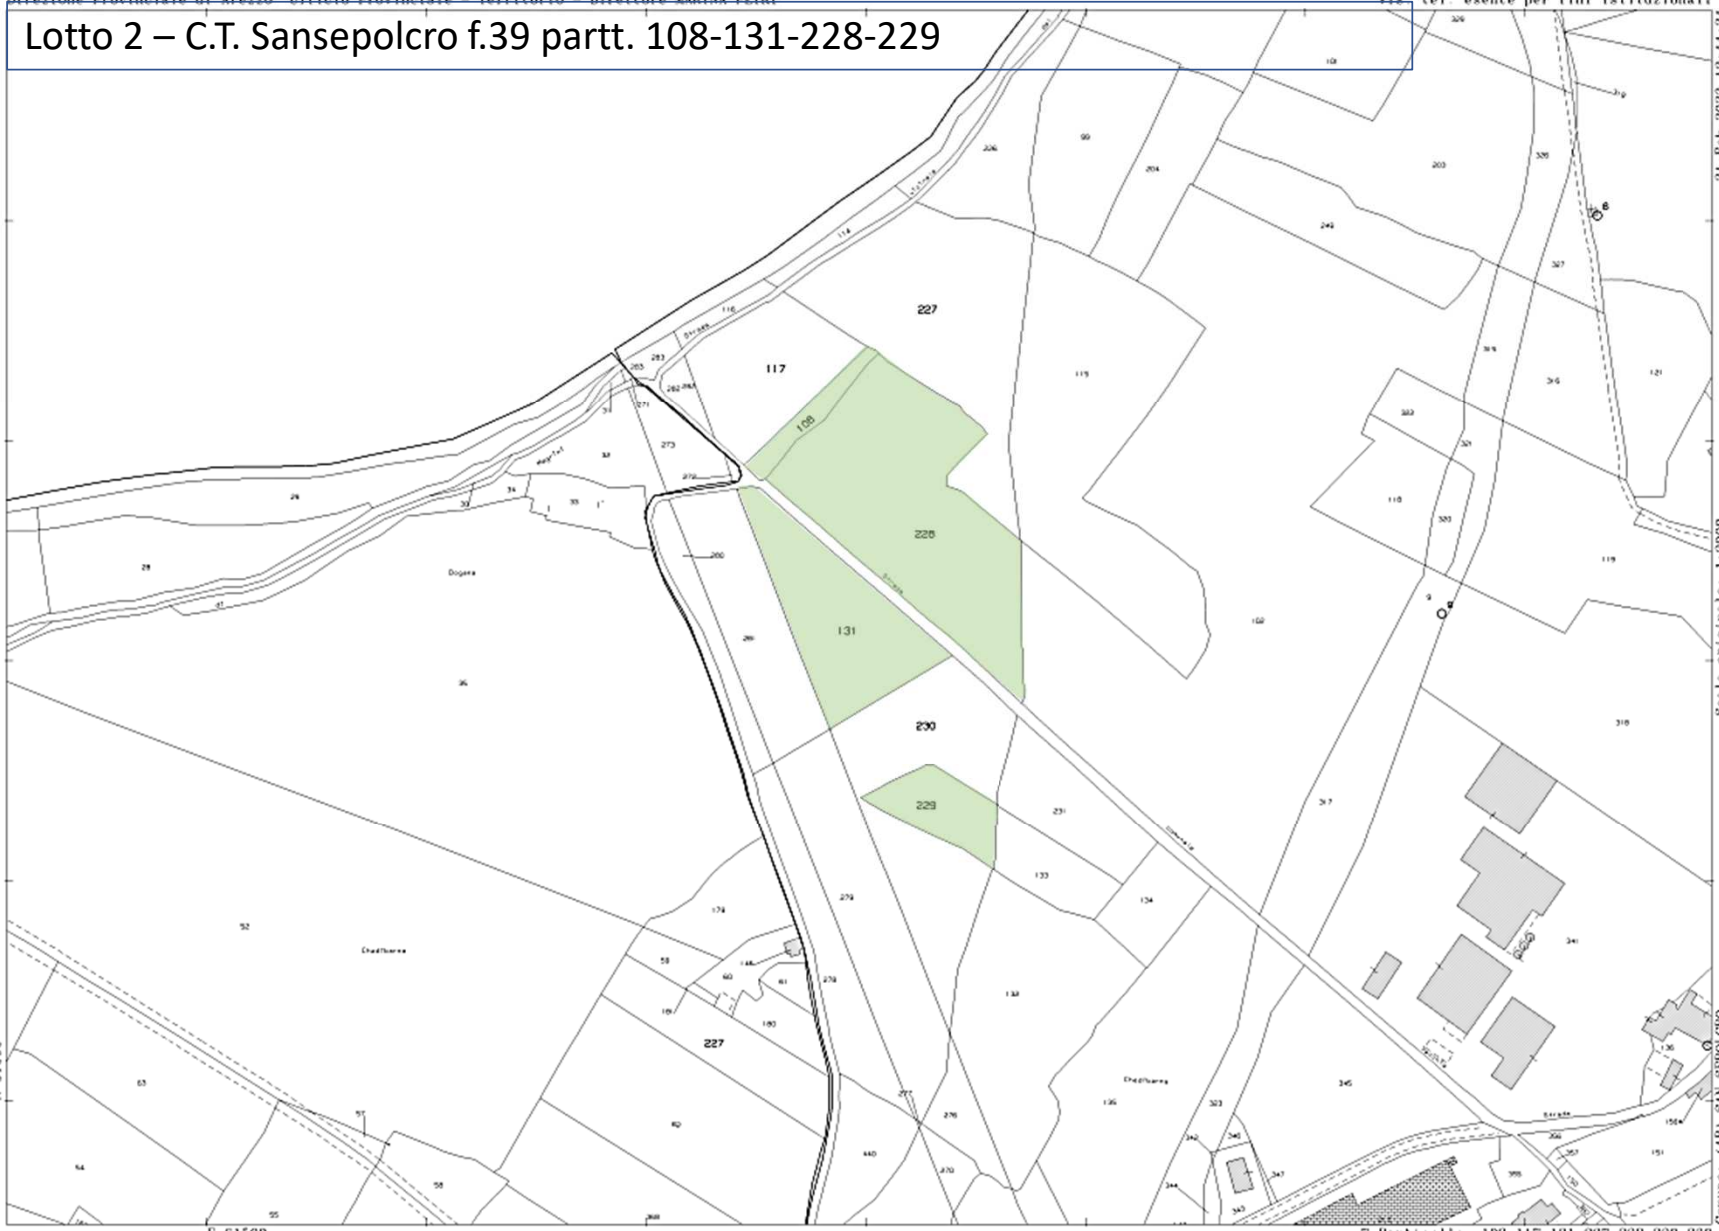

Scala originale: 1:2000  
Dimensione cartina: 776.000 x 552.000 metri  
Comune: (AR) SAN SEPOLCRO  
Foglio: 39  
21-Feb-2023 12:44:34  
Protocollo pratica T205199/2023

**Lotto 3 – C.T. Pieve Santo Stefano f.170 partt. 121-122-125-162-244-163-157**

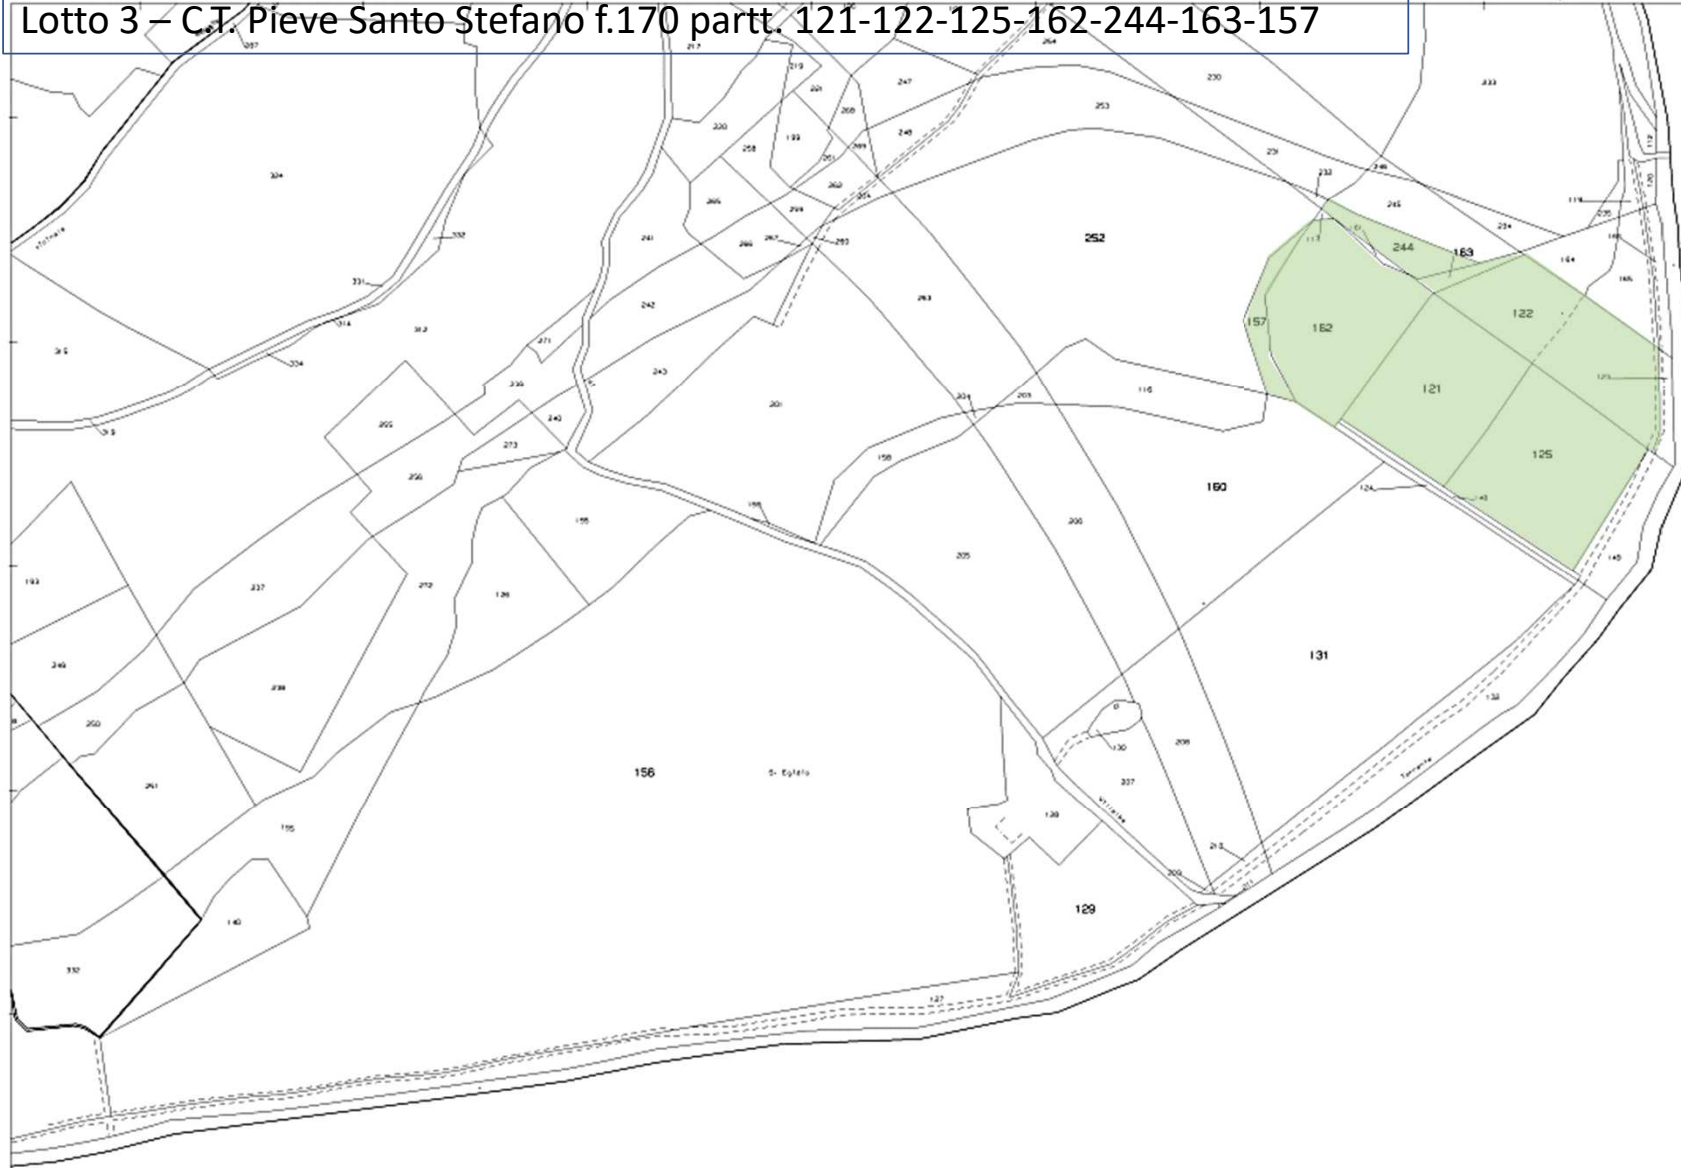

21-Feb-2023 12:40:26  
Protocollo Pratica T202260/2023  
Scala originale: 1:2000  
Dimensione cartice: 770.000 x 552.000 metri  
nome: IAR) PIEVE SANTO STEFANO  
figlio: 170